

GCA 3200



PROJECT
MODIFIED* CLASSROOM CAPACITIES
*Layouts incorporate latest
COVID-19 requirements for physical distancing


DRAWING TITLE
GCA 3200
CAPACITY 57 (56+1)

DATE
DEC. 9, 2020
DRAWN
IF

SCALE
N.T.S.



HCC 1325

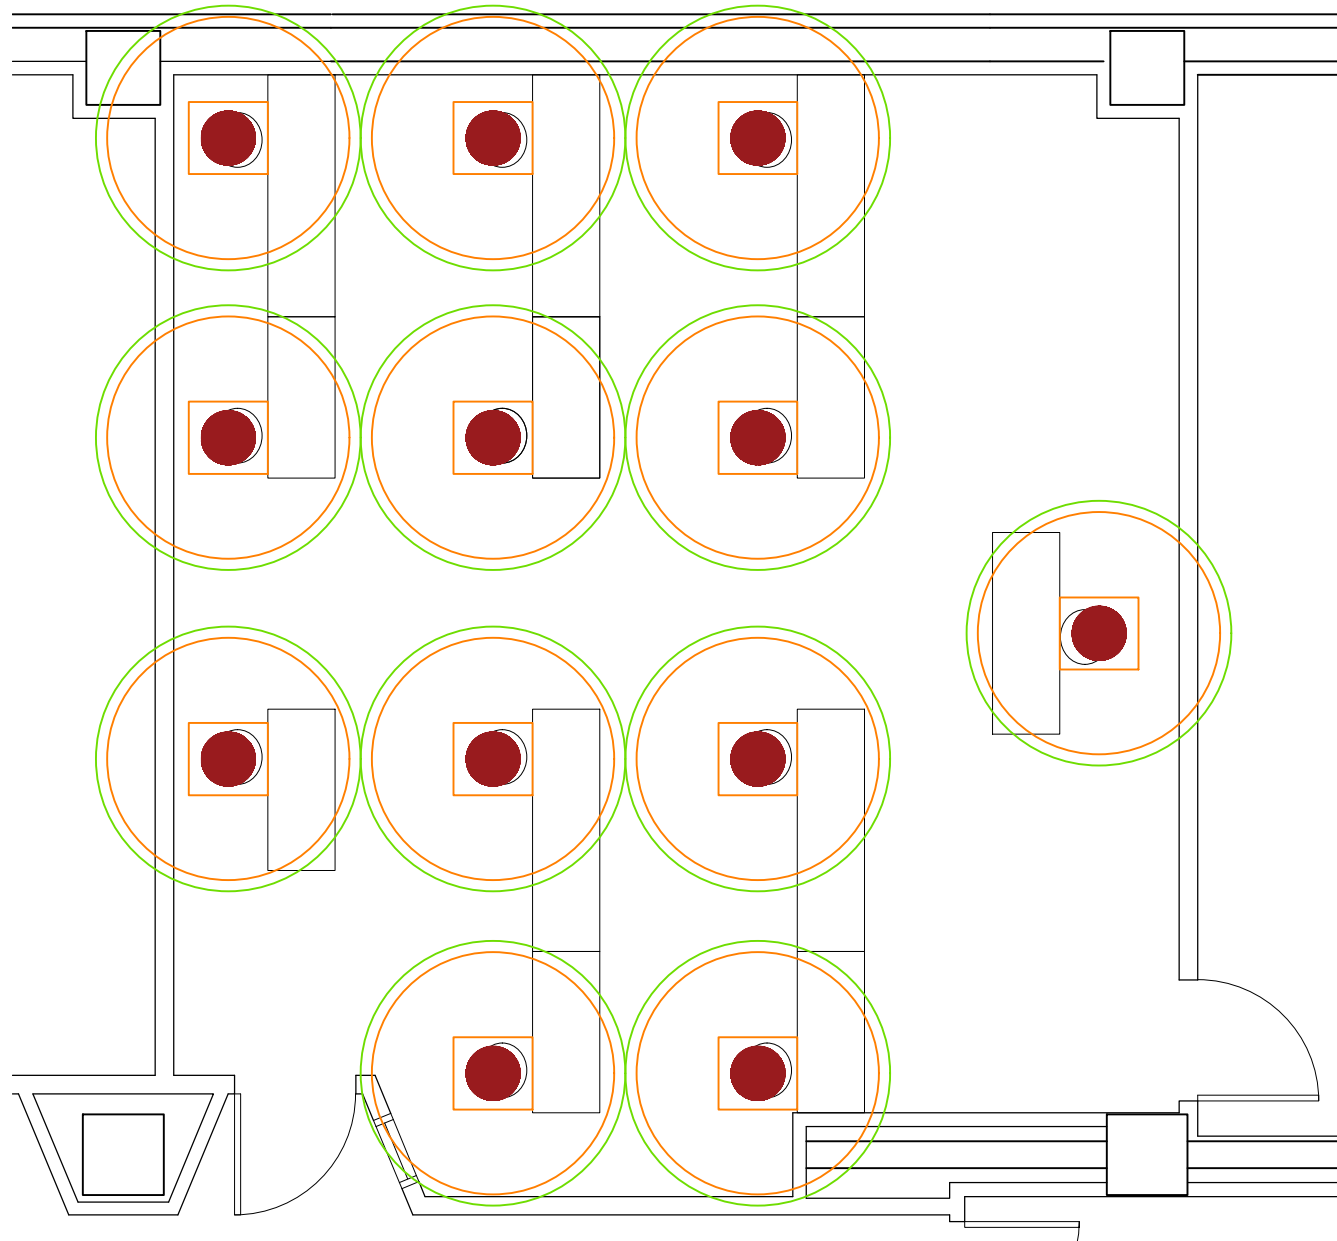

SFU


PROJECT
MODIFIED* CLASSROOM CAPACITIES
*Layouts incorporate latest
COVID-19 requirements for physical distancing

DRAWING TITLE
HCC 1325
CAPACITY 12 (11+1)

DATE
DEC. 9, 2020
DRAWN
IF

SCALE
N.T.S.

HCC 1415

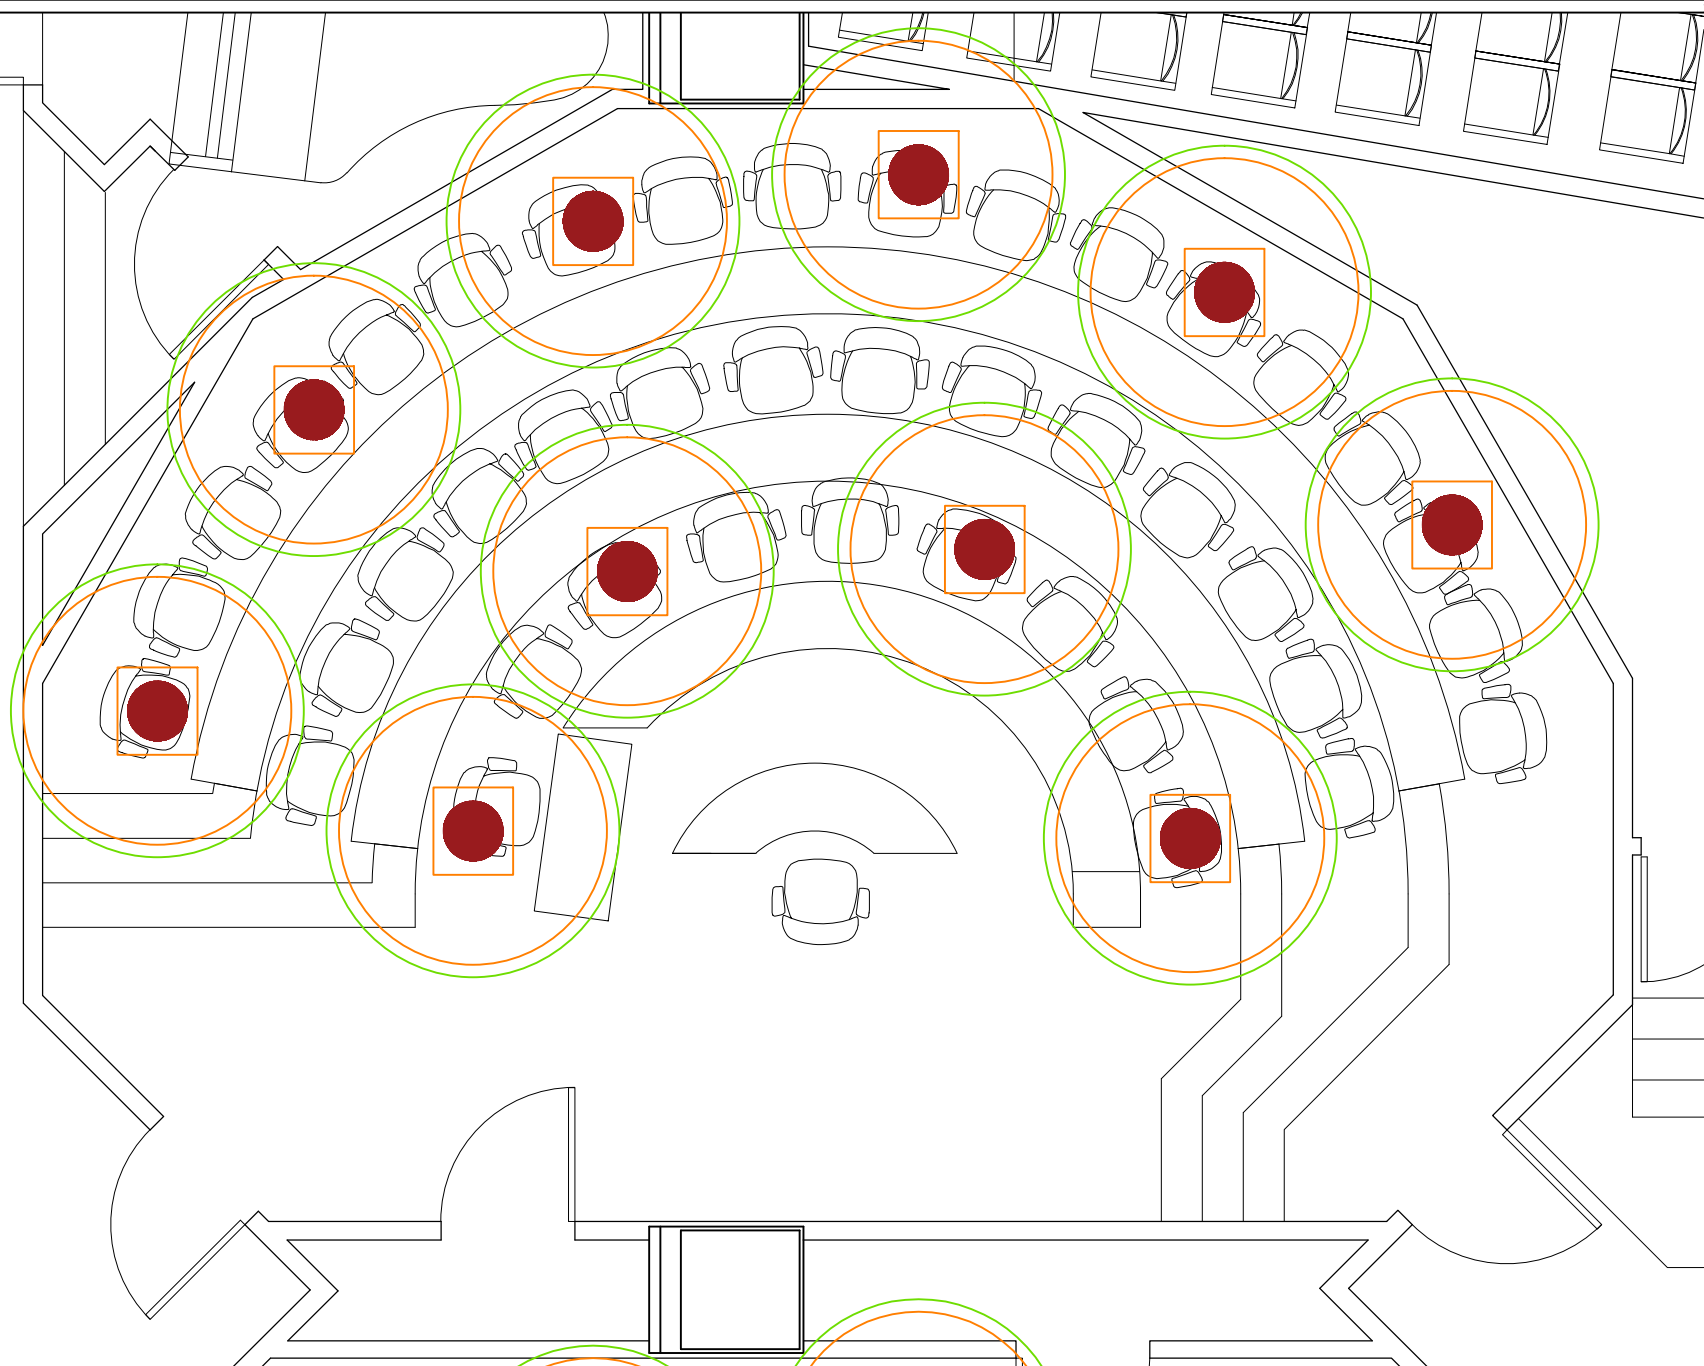

SFU


PROJECT
MODIFIED* CLASSROOM CAPACITIES
*Layouts incorporate latest
COVID-19 requirements for physical distancing

DRAWING TITLE
HCC 1415
CAPACITY 11 (10+1)

DATE
DEC. 9, 2020
DRAWN
IF

SCALE
N.T.S.

HCC 1425

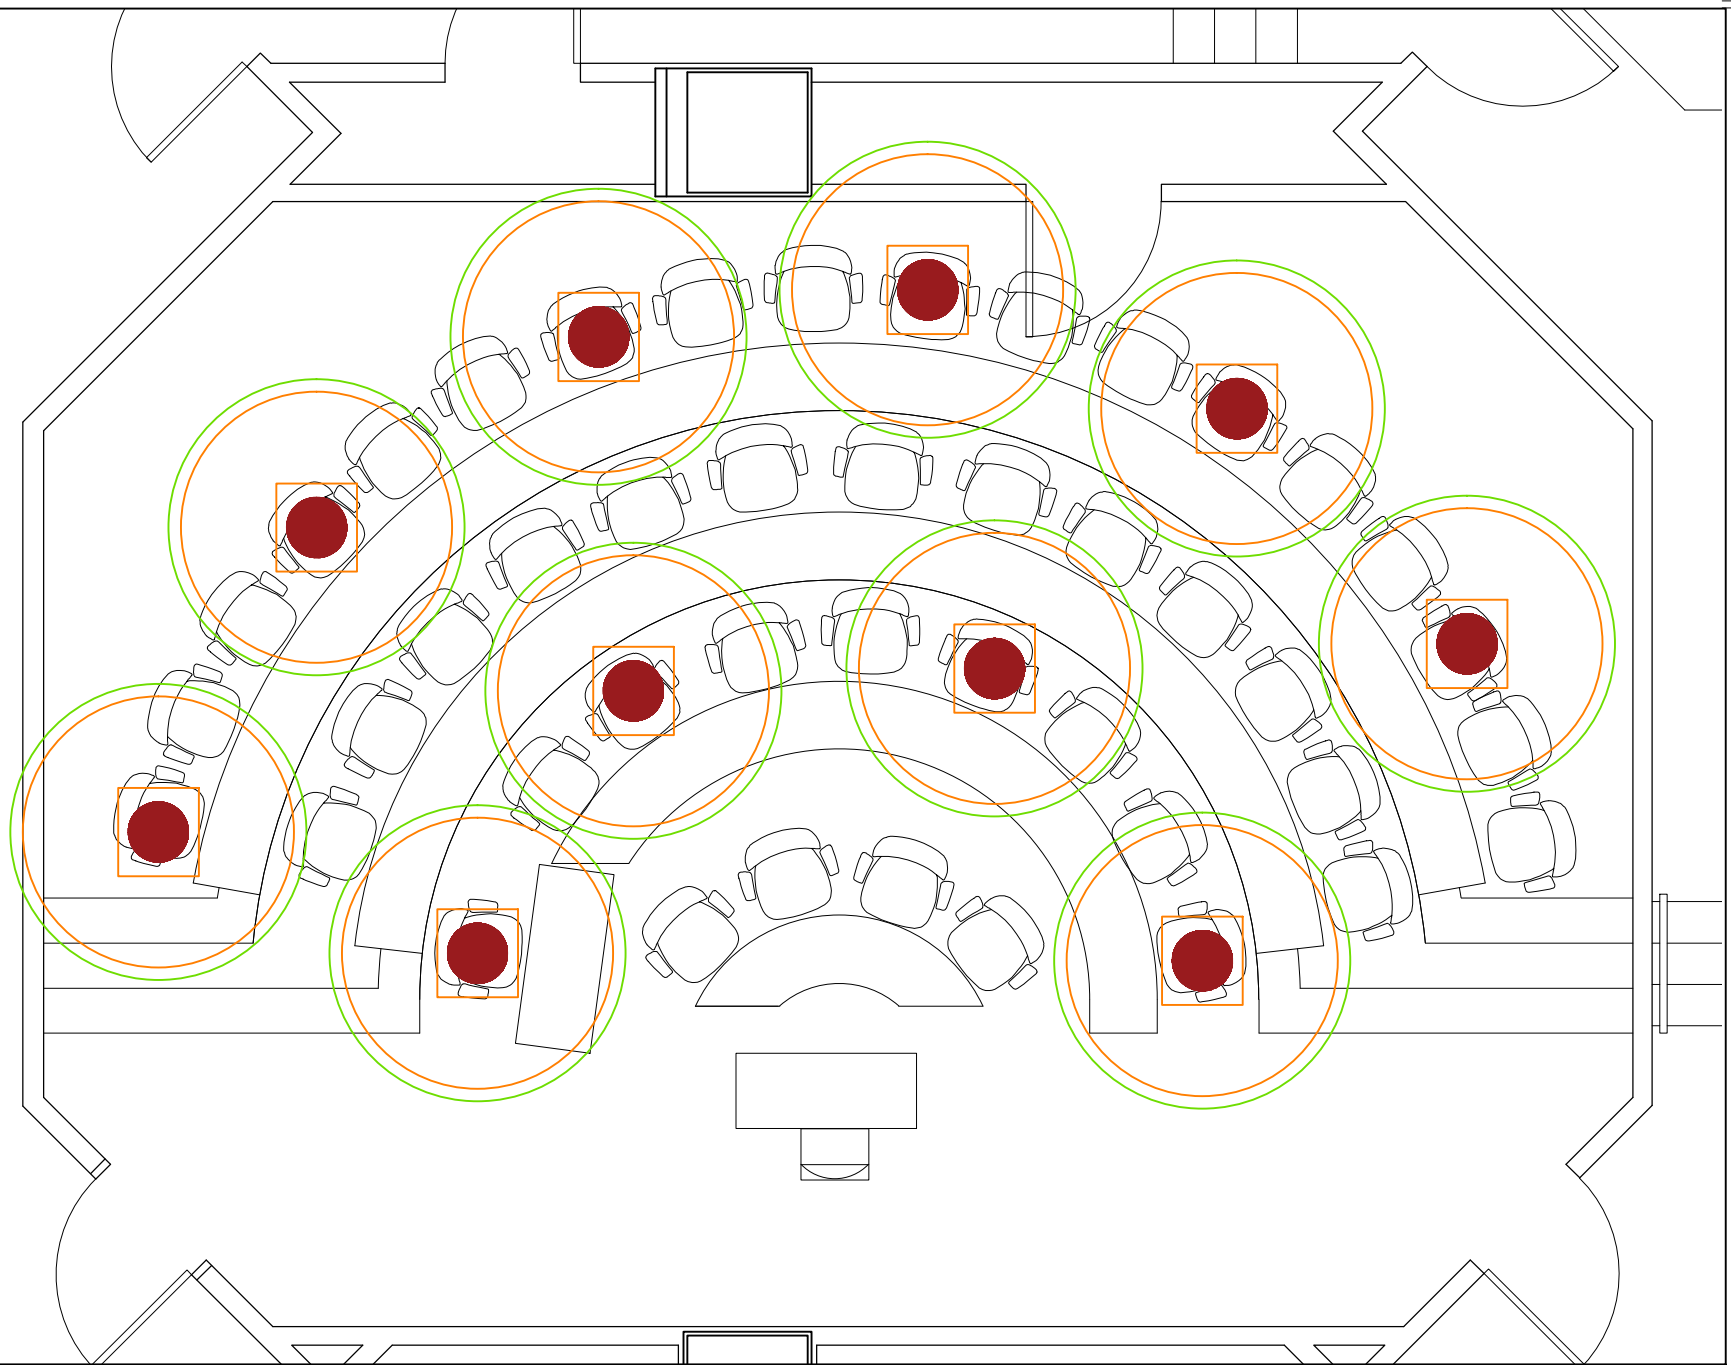

SFU


PROJECT
MODIFIED* CLASSROOM CAPACITIES
*Layouts incorporate latest
COVID-19 requirements for physical distancing

DRAWING TITLE
HCC 1425
CAPACITY 11 (10+1)

DATE
DEC. 9, 2020
DRAWN
IF

SCALE
N.T.S.

HCC 1530

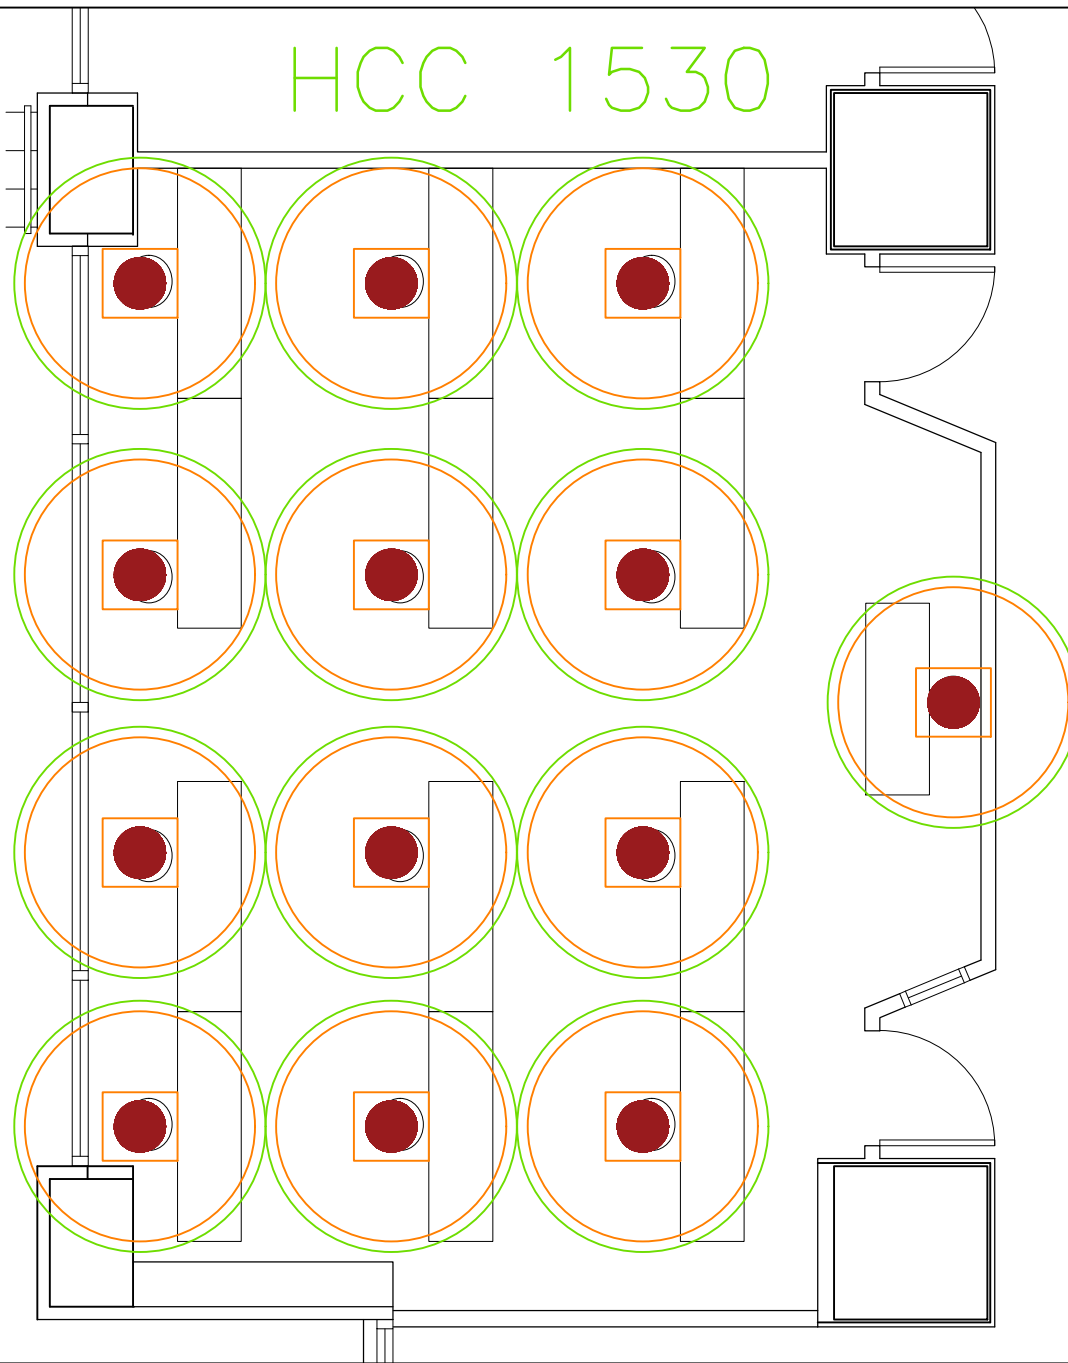


SFU

PROJECT
MODIFIED* CLASSROOM CAPACITIES
*Layouts incorporate latest
COVID-19 requirements for physical distancing

DRAWING TITLE
HCC 1530
CAPACITY 13 (12+1)

DATE
DEC. 9, 2020
DRAWN
IF

SCALE
N.T.S.

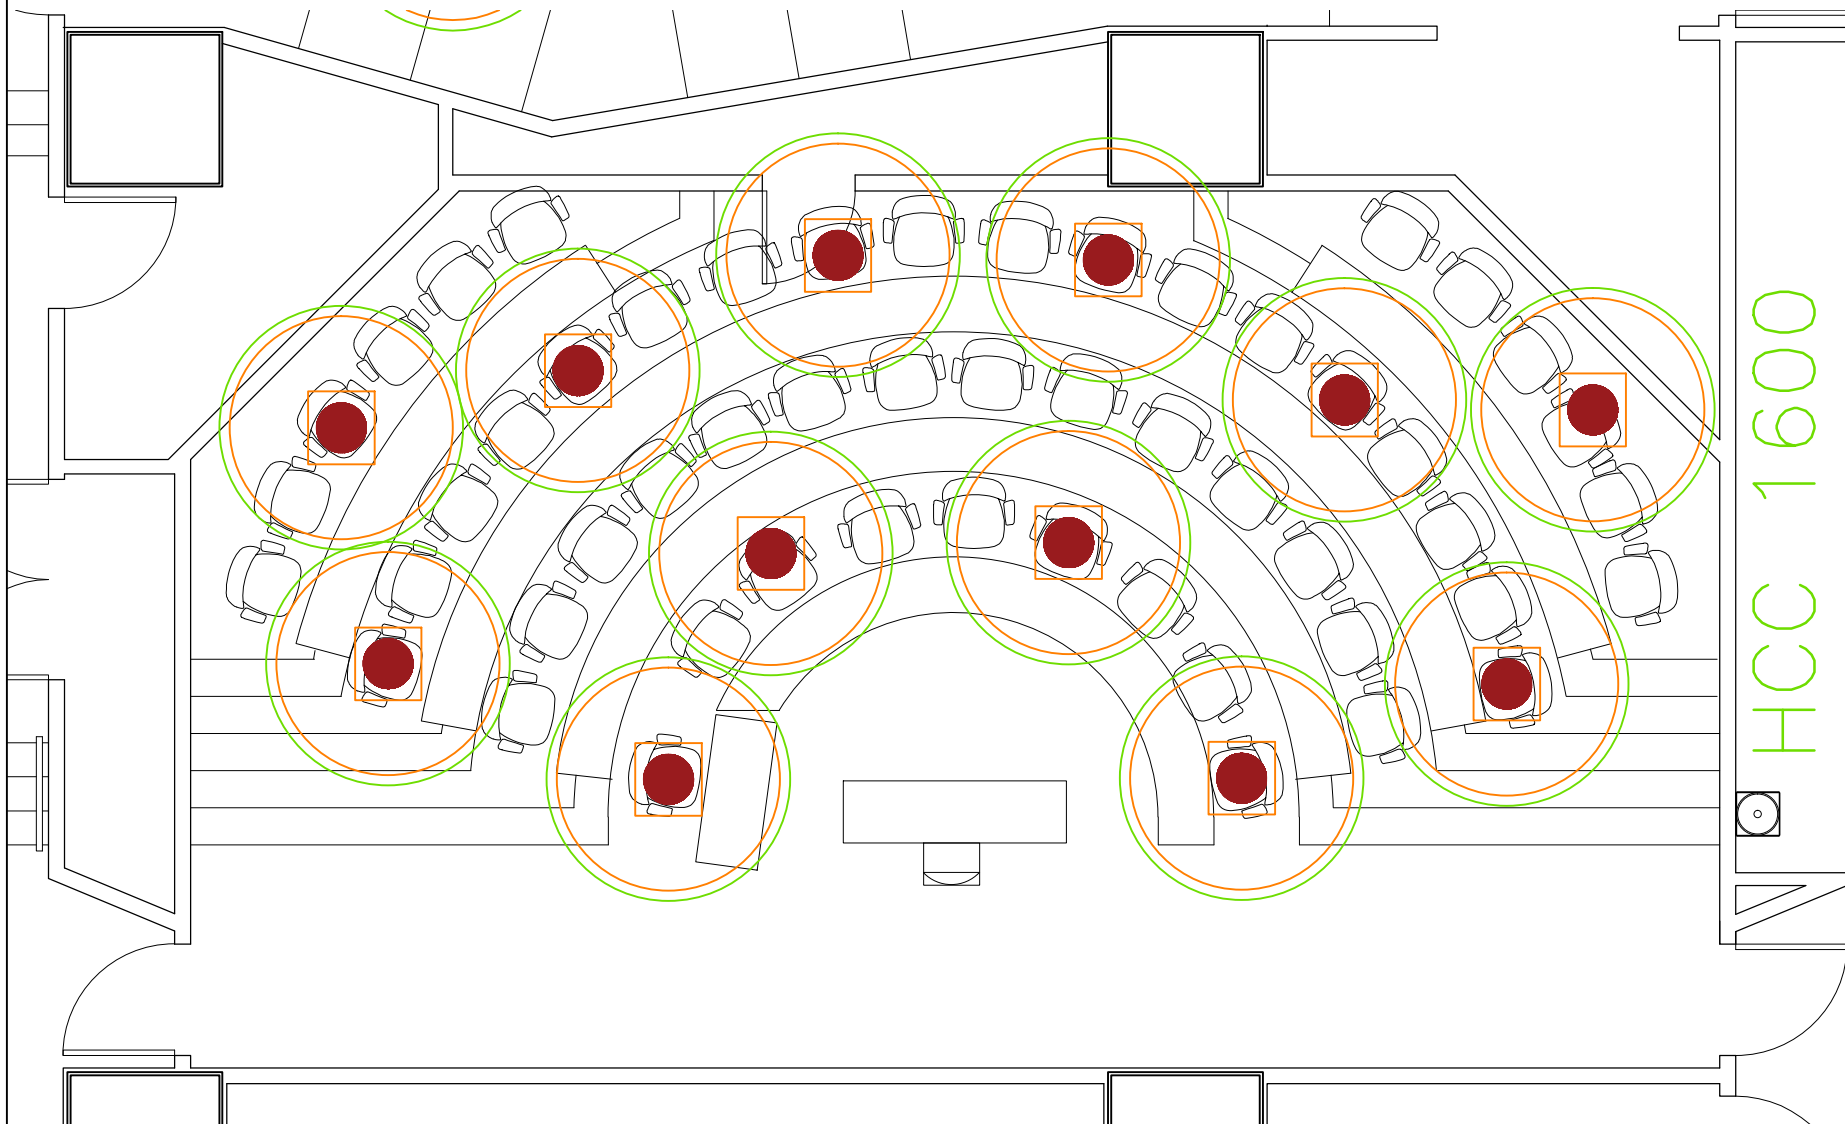


SFU

PROJECT
MODIFIED* CLASSROOM CAPACITIES
*Layouts incorporate latest
 COVID-19 requirements for physical distancing

DRAWING TITLE
HCC 1600
CAPACITY 13 (12+1)

DATE
 DEC. 9, 2020
 DRAWN
 IF

SCALE
 N.T.S.

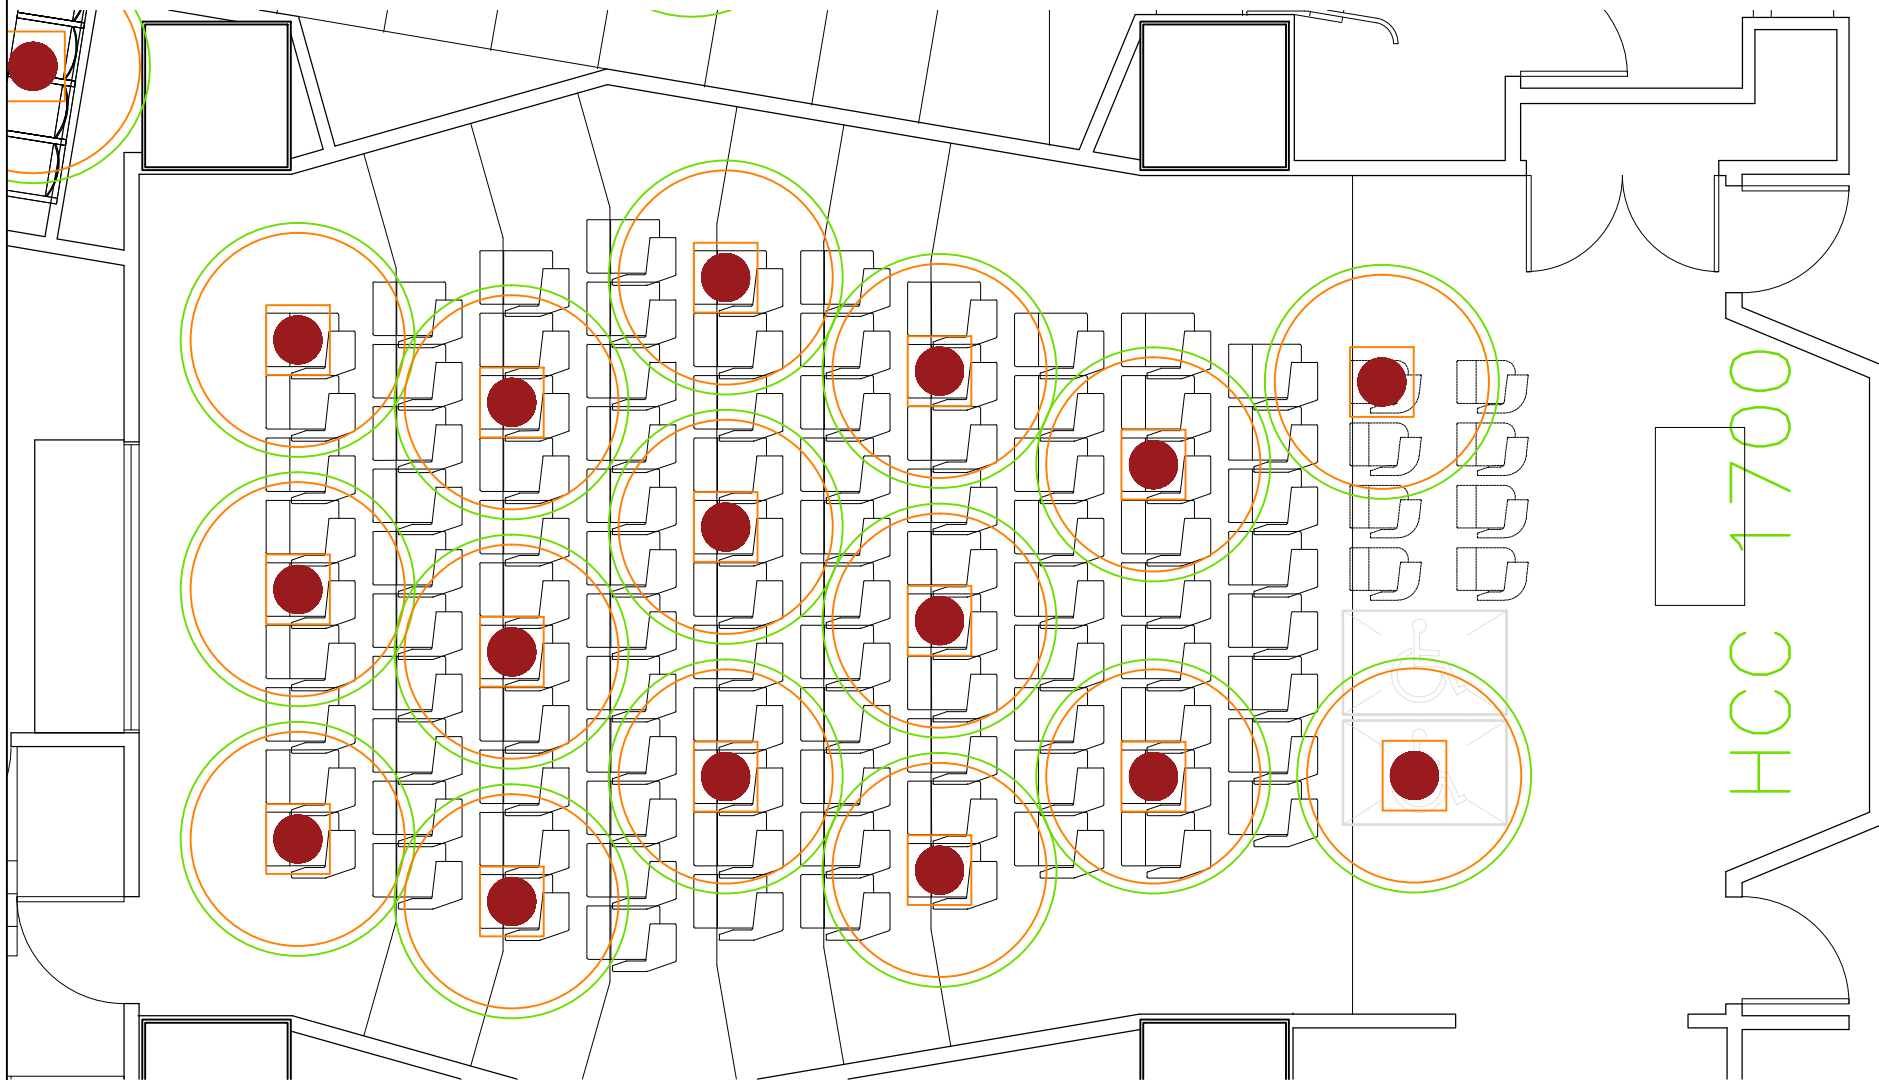

HCC 1700

SFU


PROJECT
MODIFIED* CLASSROOM CAPACITIES
*Layouts incorporate latest
COVID-19 requirements for physical distancing

DRAWING TITLE
HCC 1700
CAPACITY 17 (16+1)

DATE
DEC. 9, 2020
DRAWN
IF

SCALE
N.T.S.

HCC 1800

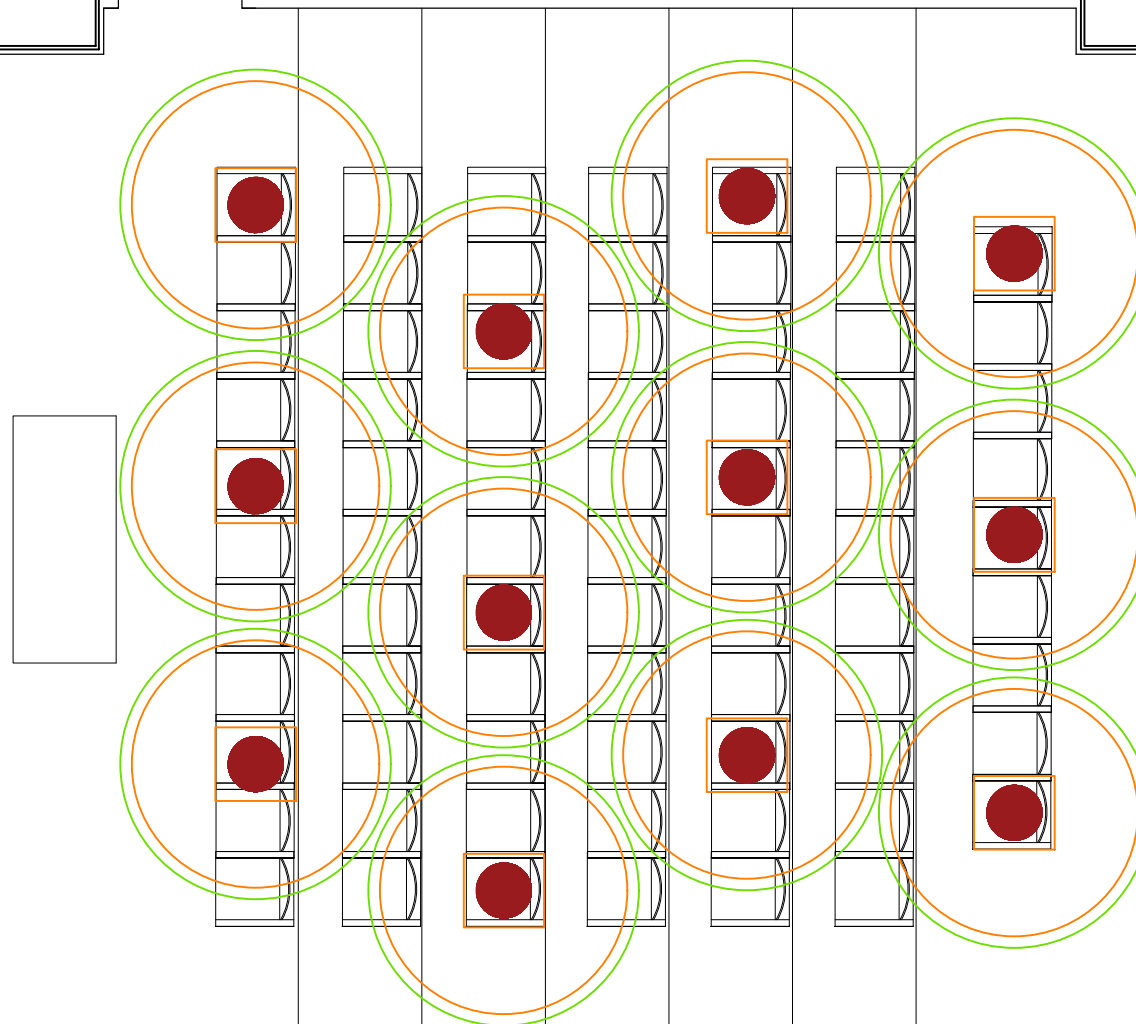

SFU

PROJECT
MODIFIED* CLASSROOM CAPACITIES
*Layouts incorporate latest
COVID-19 requirements for physical distancing

DRAWING TITLE
HCC 1800
CAPACITY 13 (12+1)

DATE
DEC. 9, 2020
DRAWN
IF

SCALE
N.T.S.




SFU

PROJECT
MODIFIED* CLASSROOM CAPACITIES
*Layouts incorporate latest
 COVID-19 requirements for physical distancing

DRAWING TITLE
HCC 1900
CAPACITY 33 (32+1)

DATE
 DEC. 9, 2020
 DRAWN
 IF

SCALE
 N.T.S.

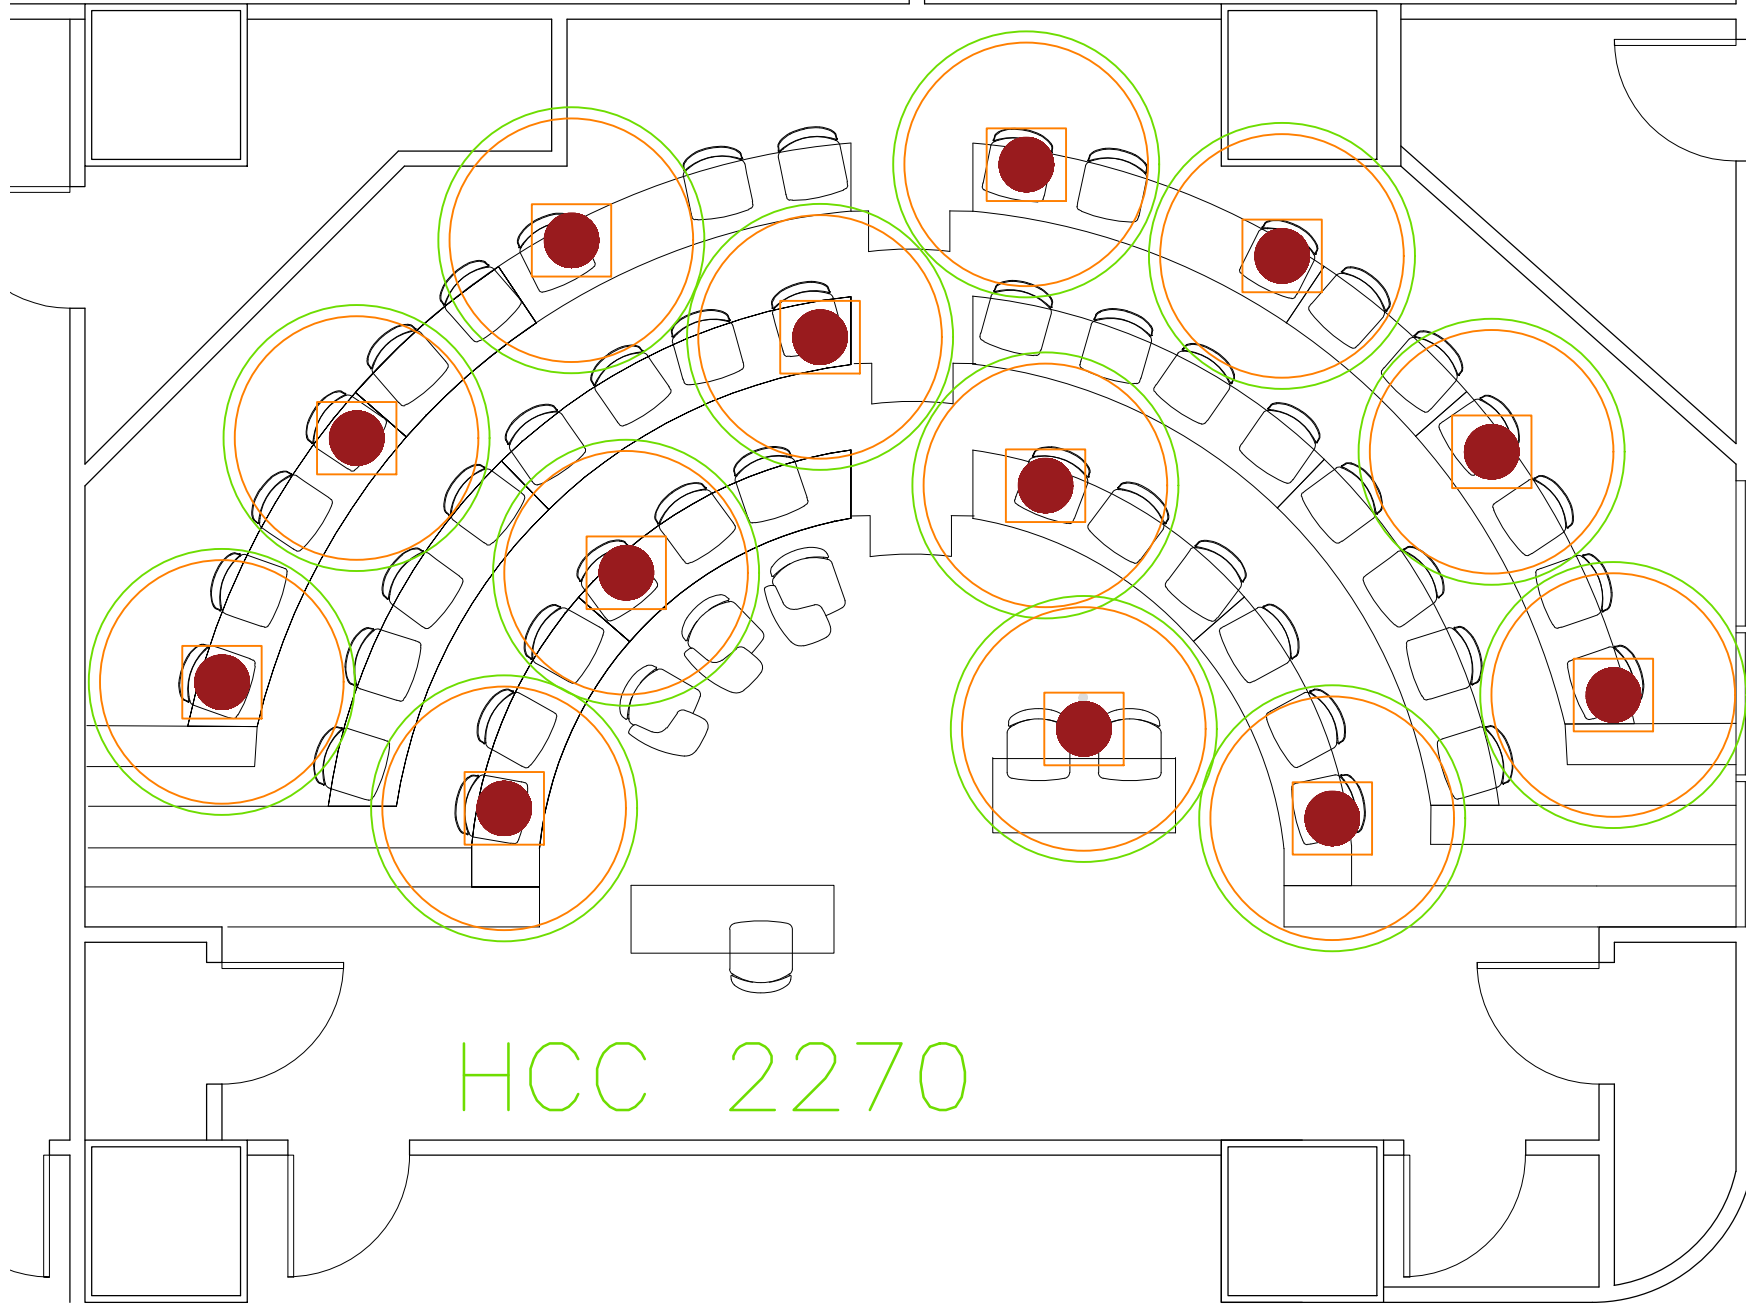

SFU


PROJECT
MODIFIED* CLASSROOM CAPACITIES
*Layouts incorporate latest
COVID-19 requirements for physical distancing

DRAWING TITLE
HCC 2270
CAPACITY 14 (13+1)

DATE
DEC. 9, 2020
DRAWN
IF

SCALE
N.T.S.

HCC 2510

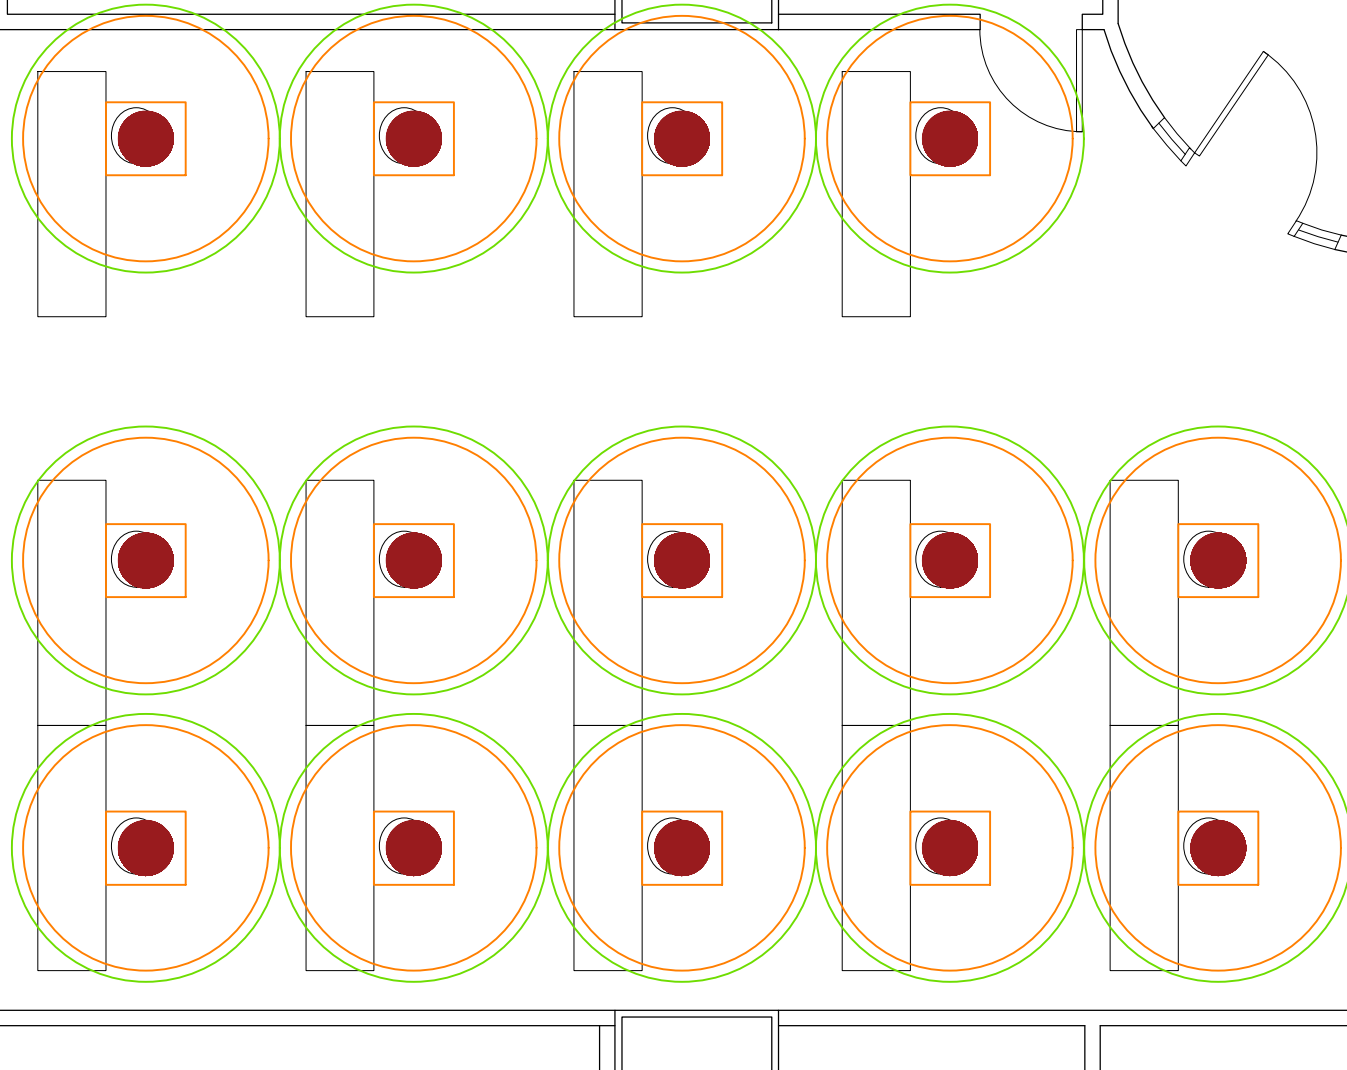

SFU


PROJECT
MODIFIED* CLASSROOM CAPACITIES
*Layouts incorporate latest
COVID-19 requirements for physical distancing

DRAWING TITLE
HCC 2510
CAPACITY 15 (14+1)

DATE
DEC. 9, 2020
DRAWN
IF

SCALE
N.T.S.

SEGAL 4800

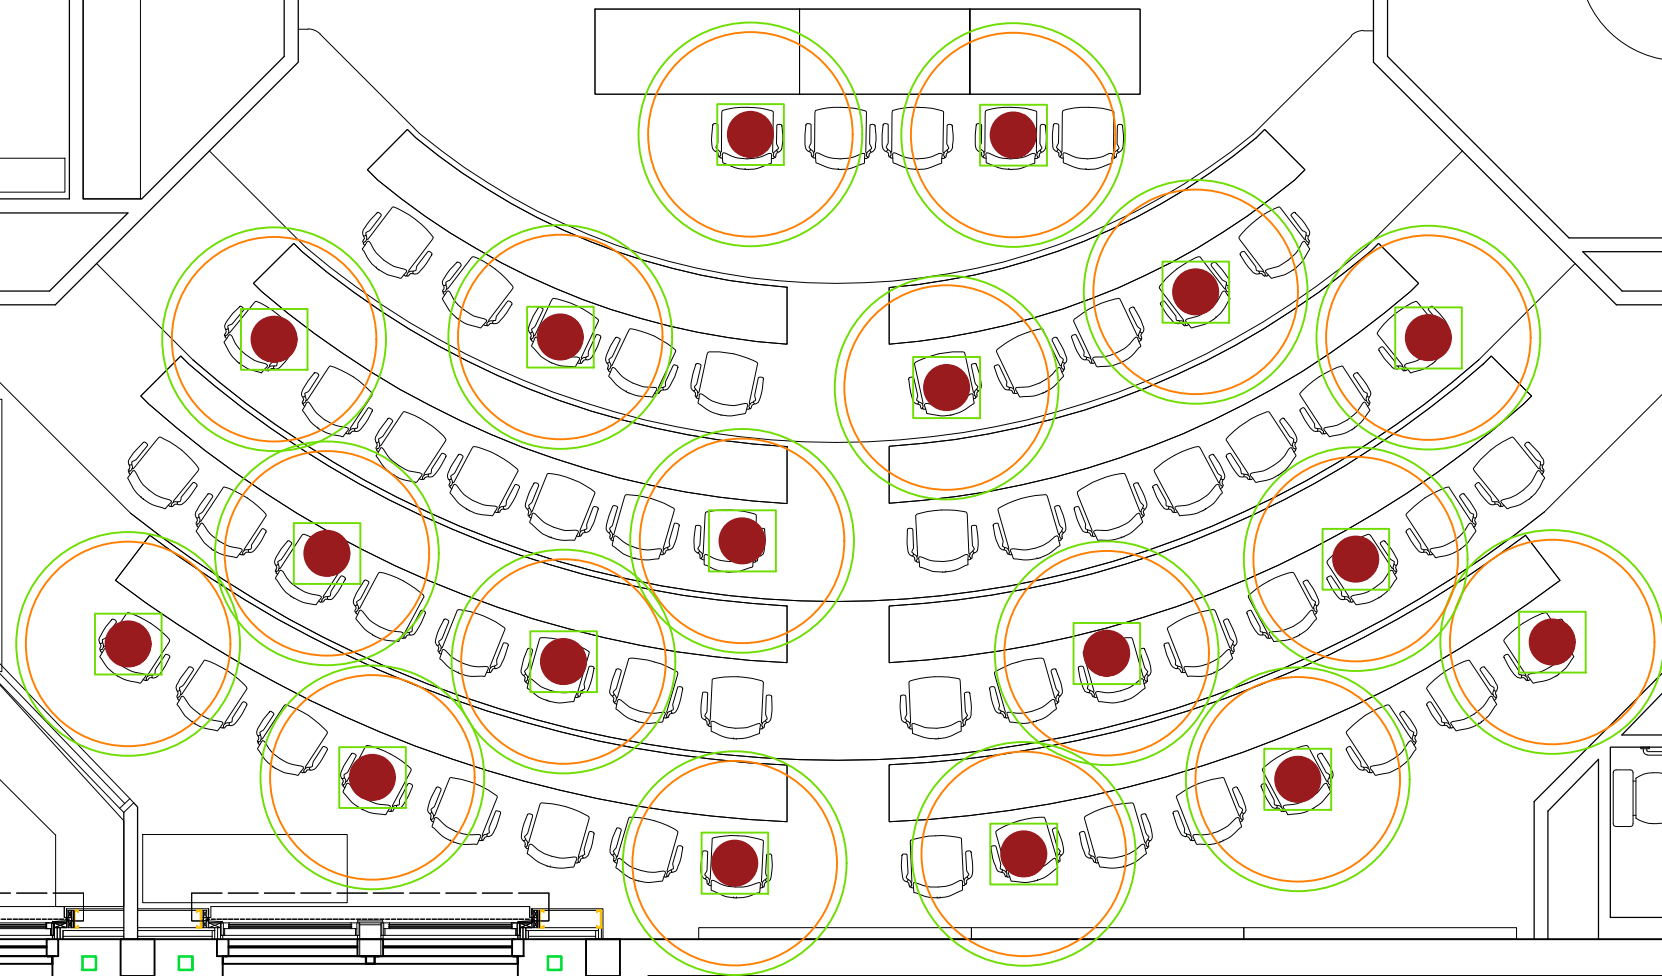

SFU

PROJECT
MODIFIED* CLASSROOM CAPACITIES
*Layouts incorporate latest
COVID-19 requirements for physical distancing

DRAWING TITLE
SEGAL 4800
CAPACITY 19 (18+1)

DATE
DEC. 9, 2020
DRAWN
IF

SCALE
N.T.S.